

— CANADIAN IRRIGATION SURVEYS —

— PARTY NO. 3. —


— PLAN OF DAM AND RESERVOIR —

— IN —

— SEC. 20, TP. 17, R. 13, WEST 2ND MERIDIAN —



Arthur O. Wheeler
In charge of Irrigation Surveys
Calgary, May 1st 1899

20

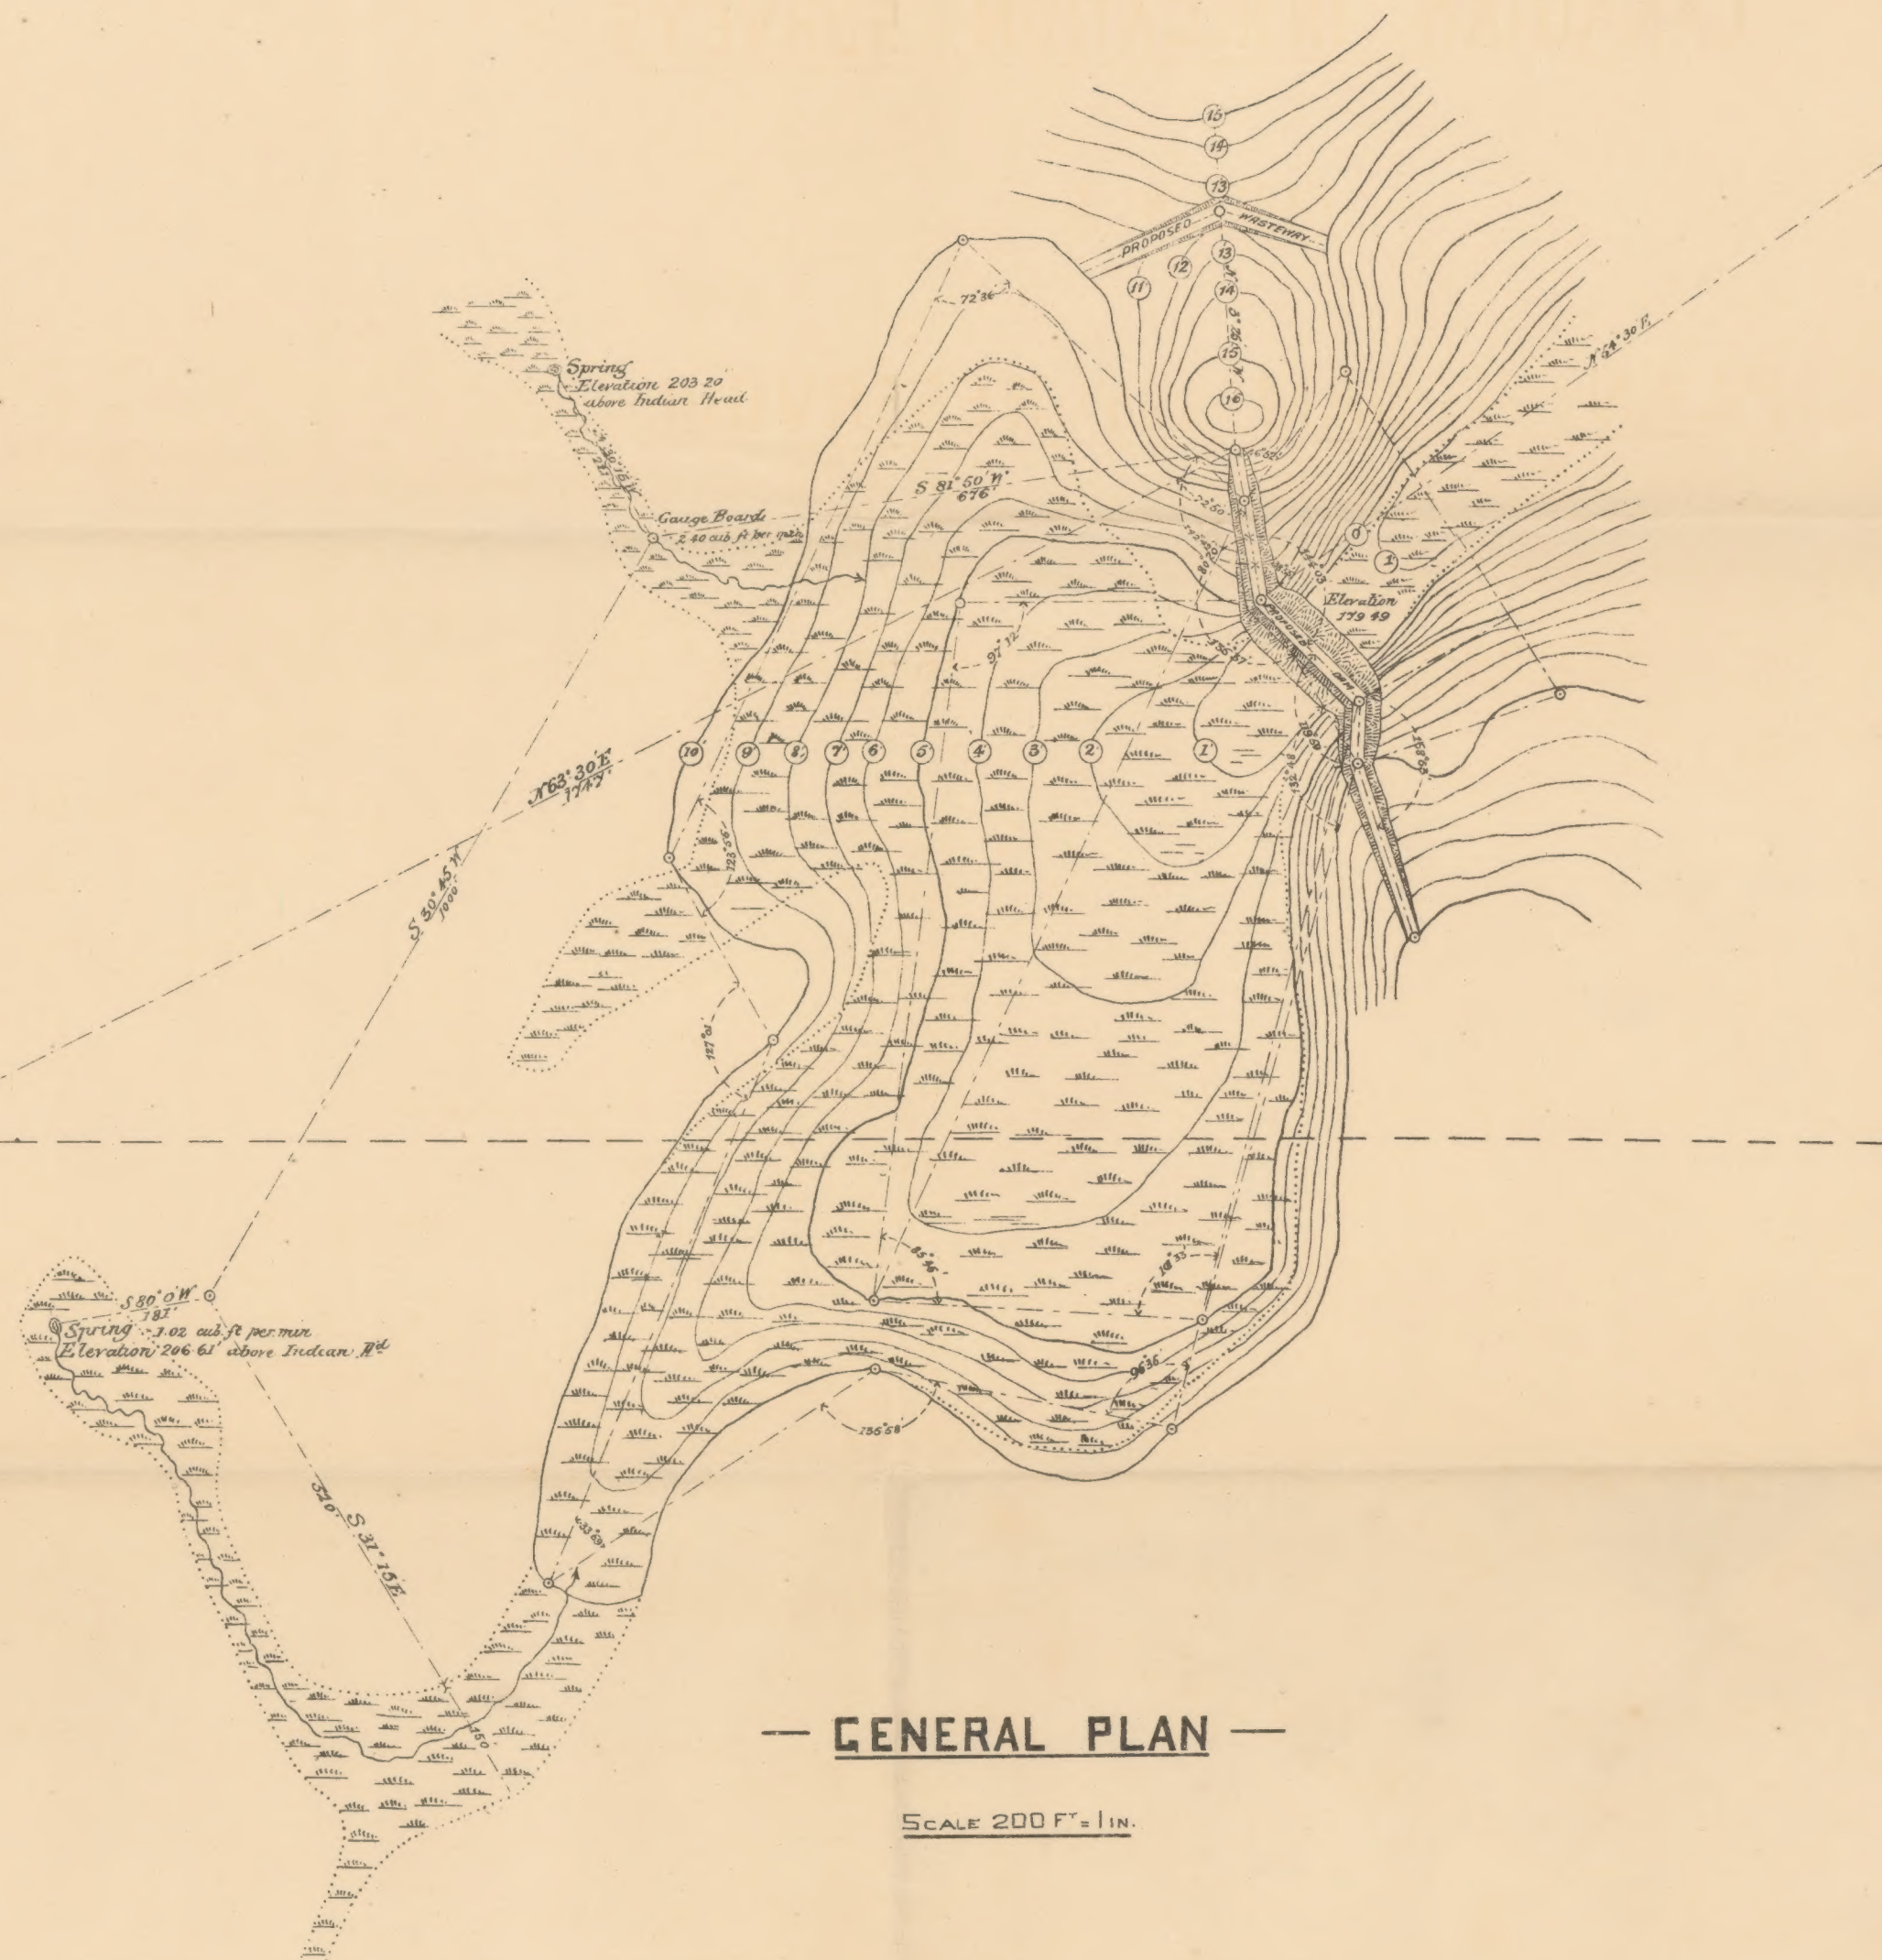


— GENERAL PLAN —

SCALE 200 FT. = 1 IN.

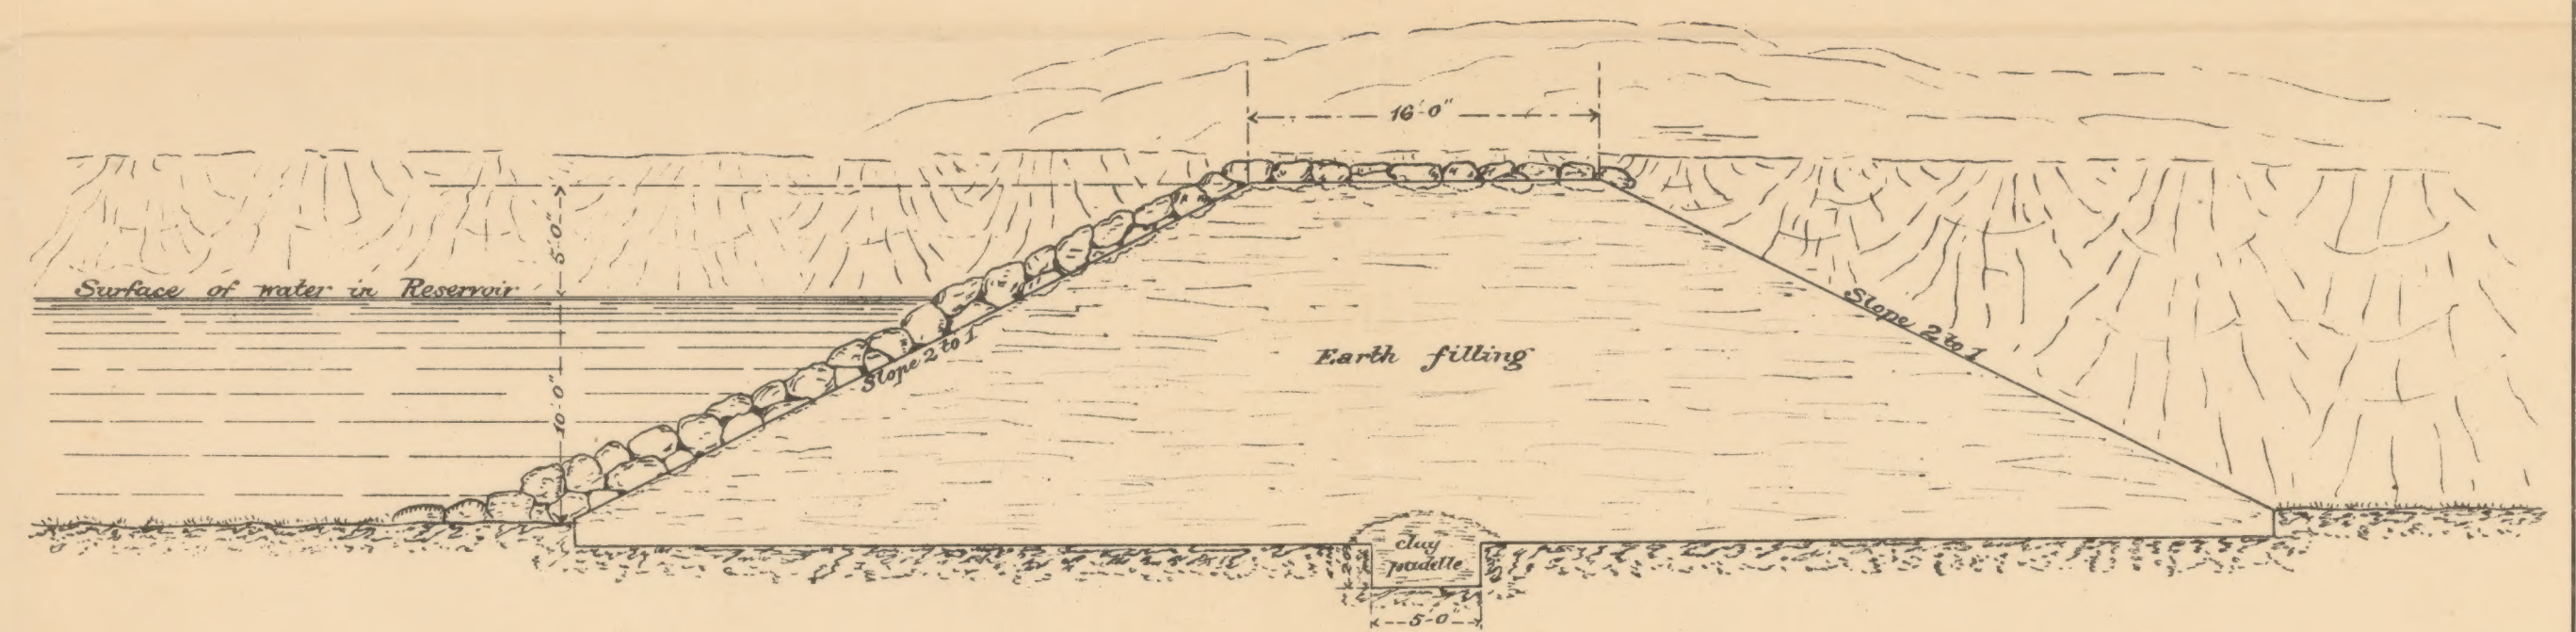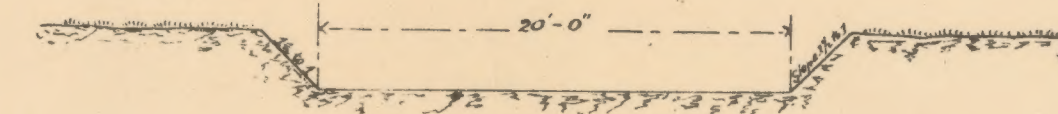

— CROSS SECTION OF DAM AND WASTEWAY —

SCALE 8 FT. = 1 IN.

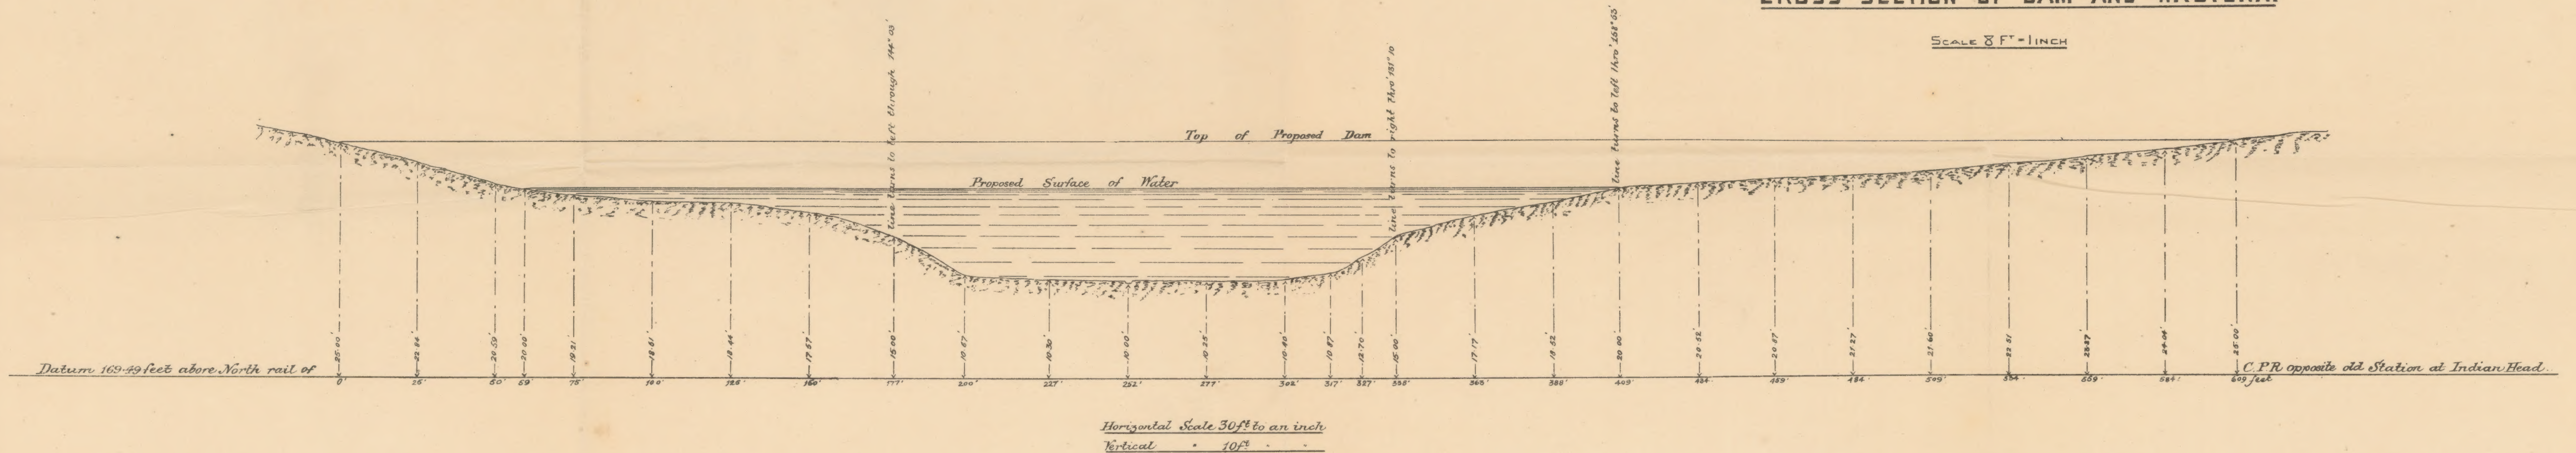

— PROFILE OF DAM —

SURVEY AND PLANS BY J. T. CHILD C. E.